




site plan
scale: 1/8"=1'-0"

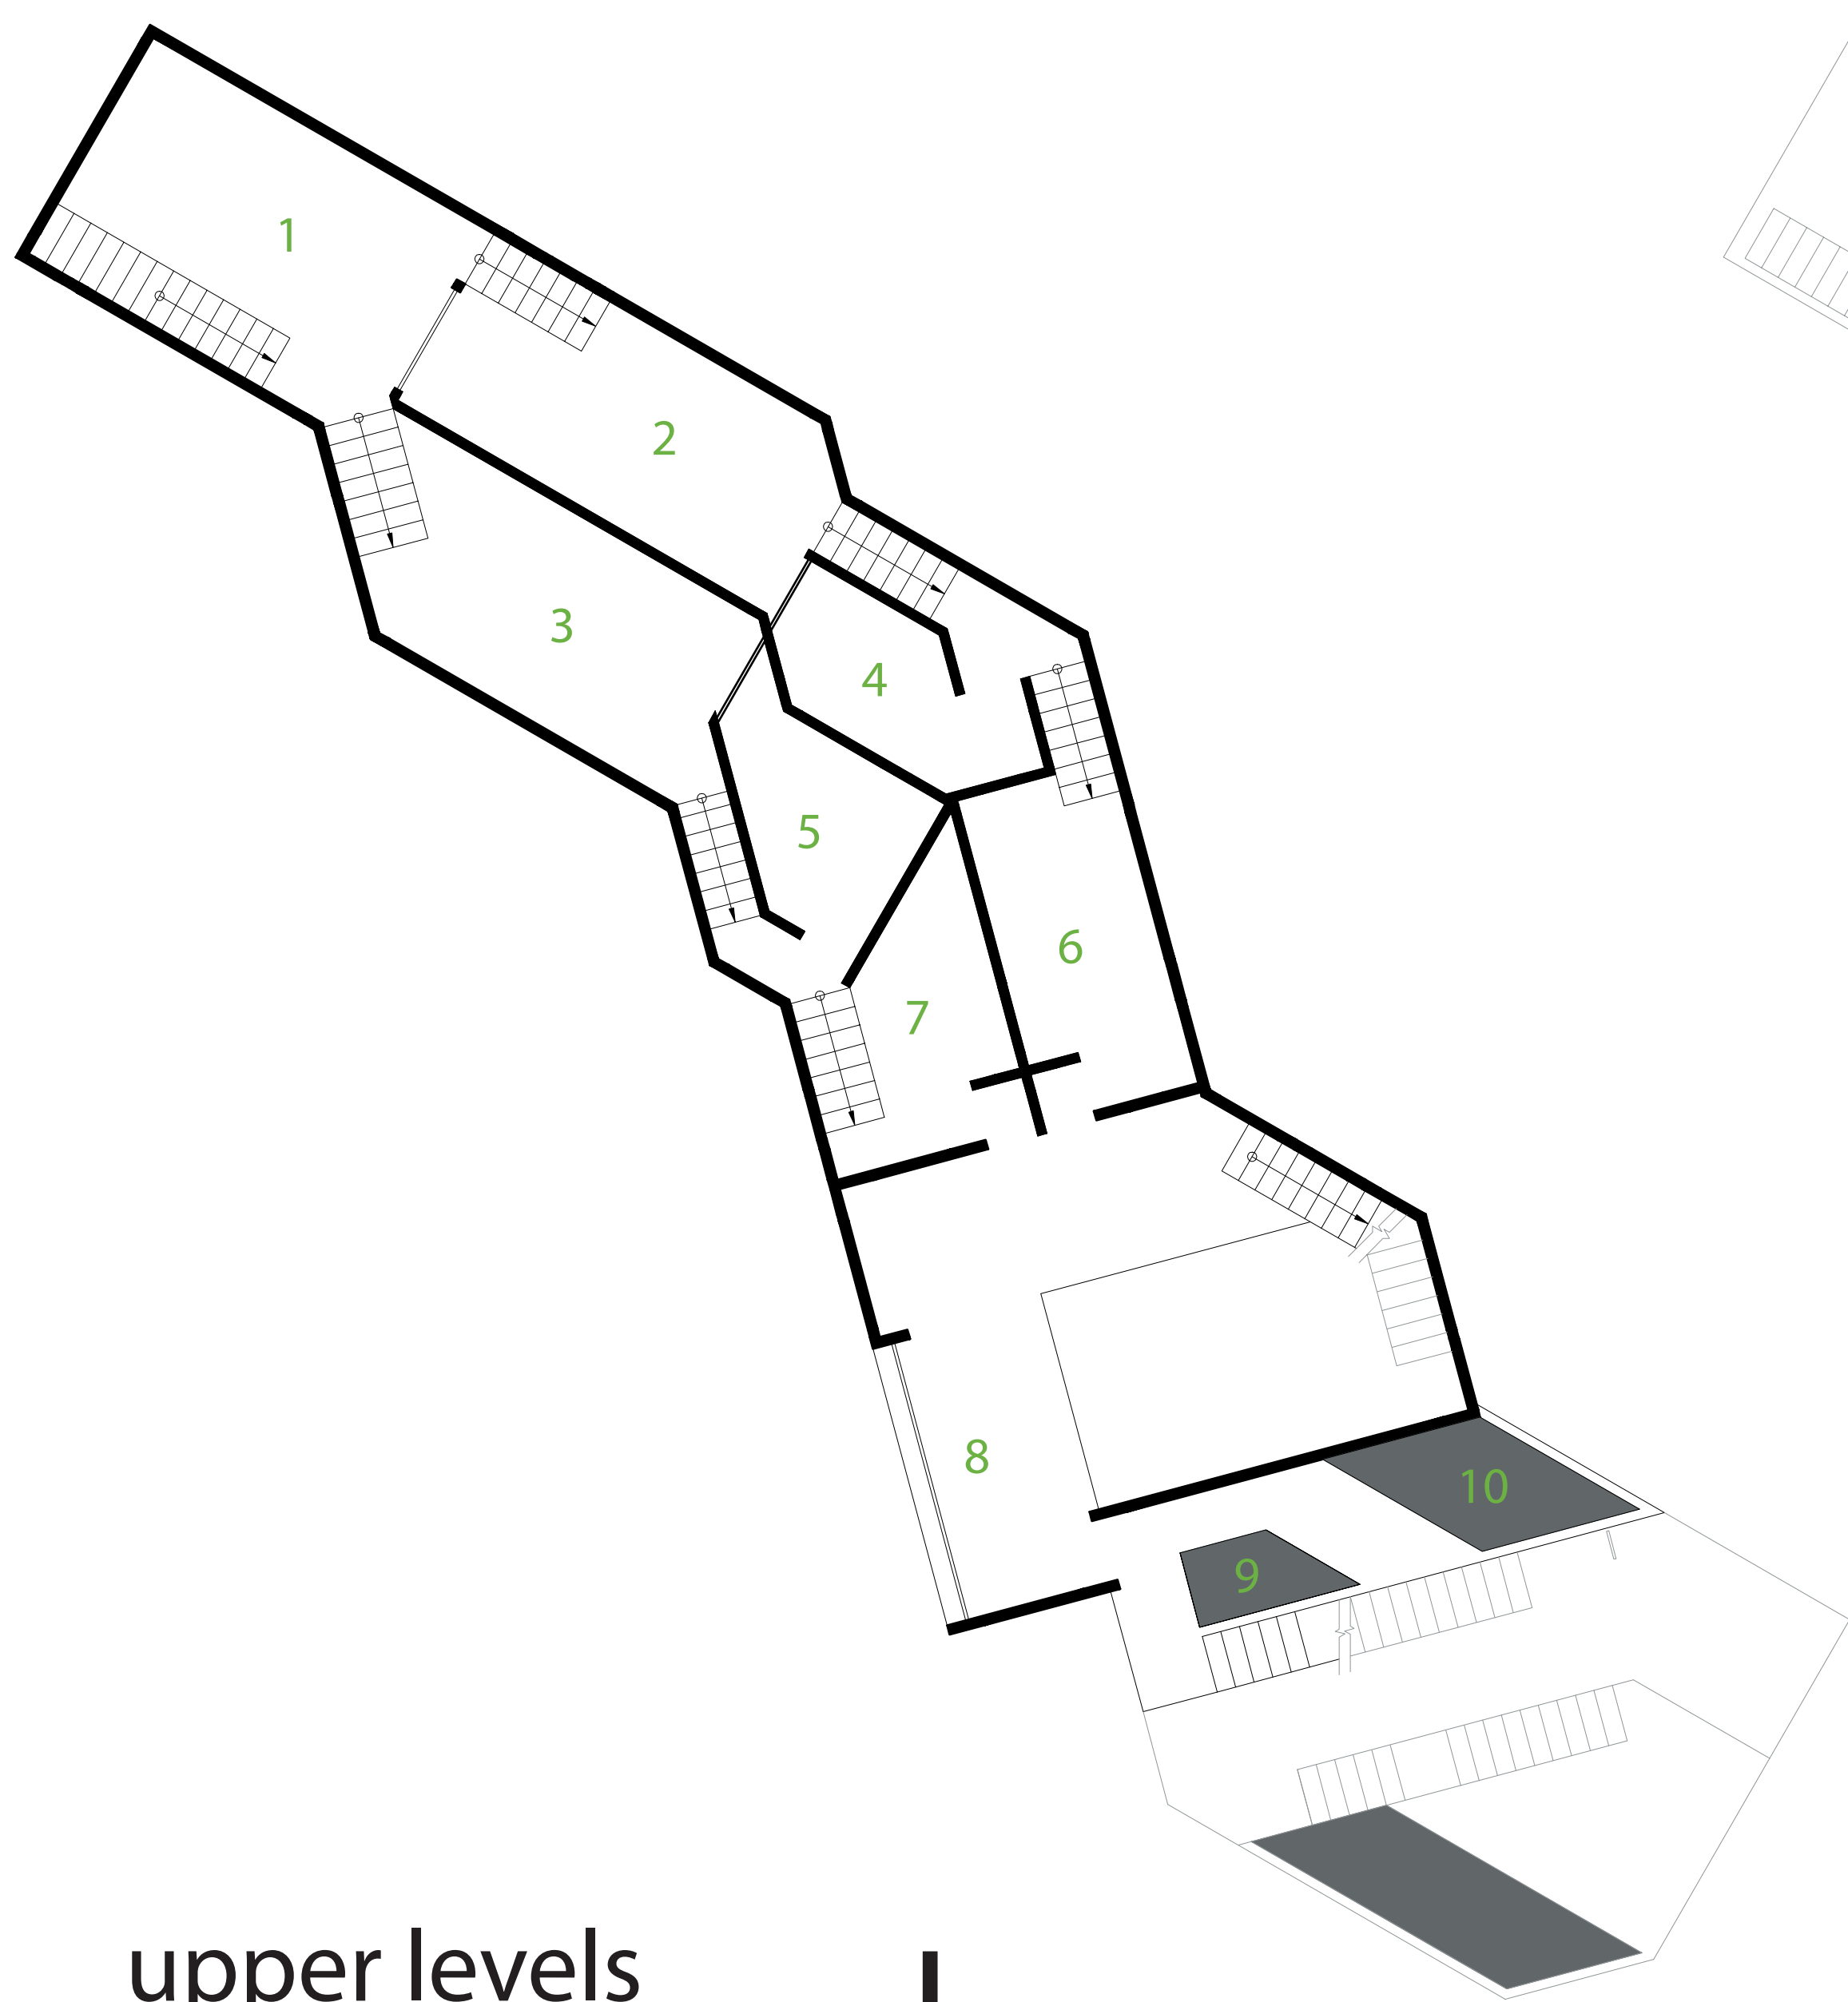


upper levels
scale: 1/8"=1'-0"

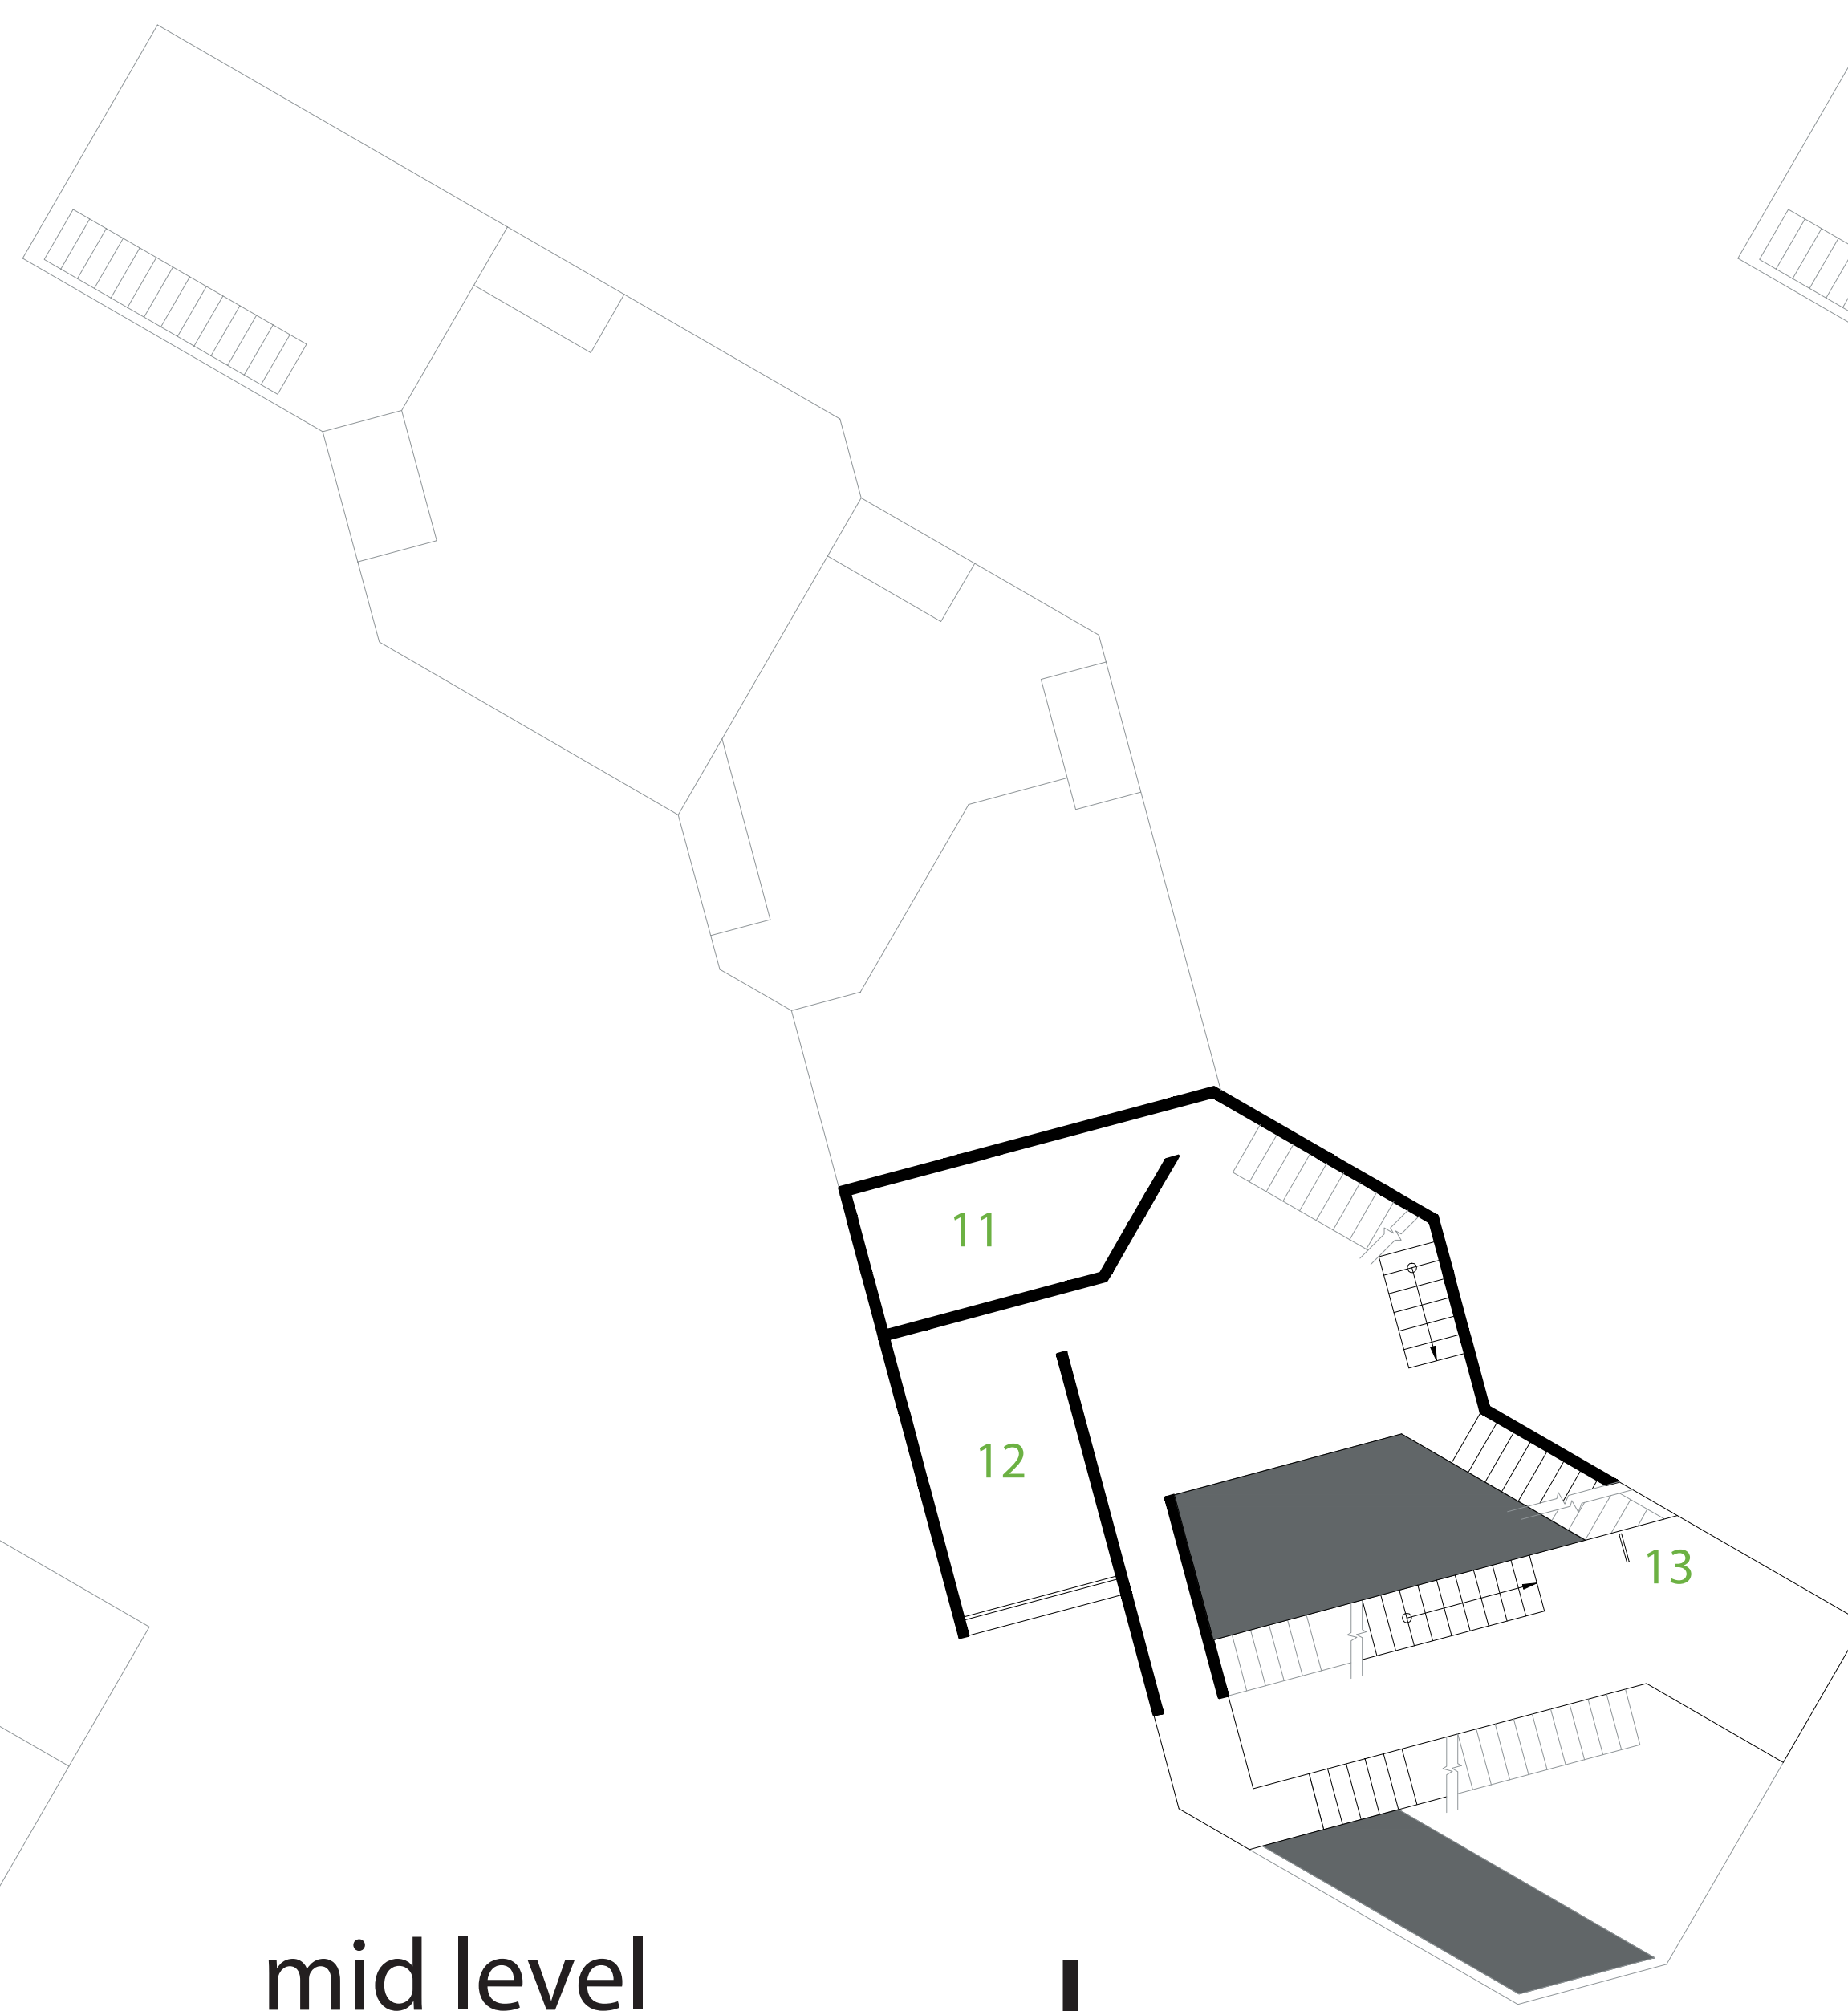

mid level
scale: 1/8"=1'-0"

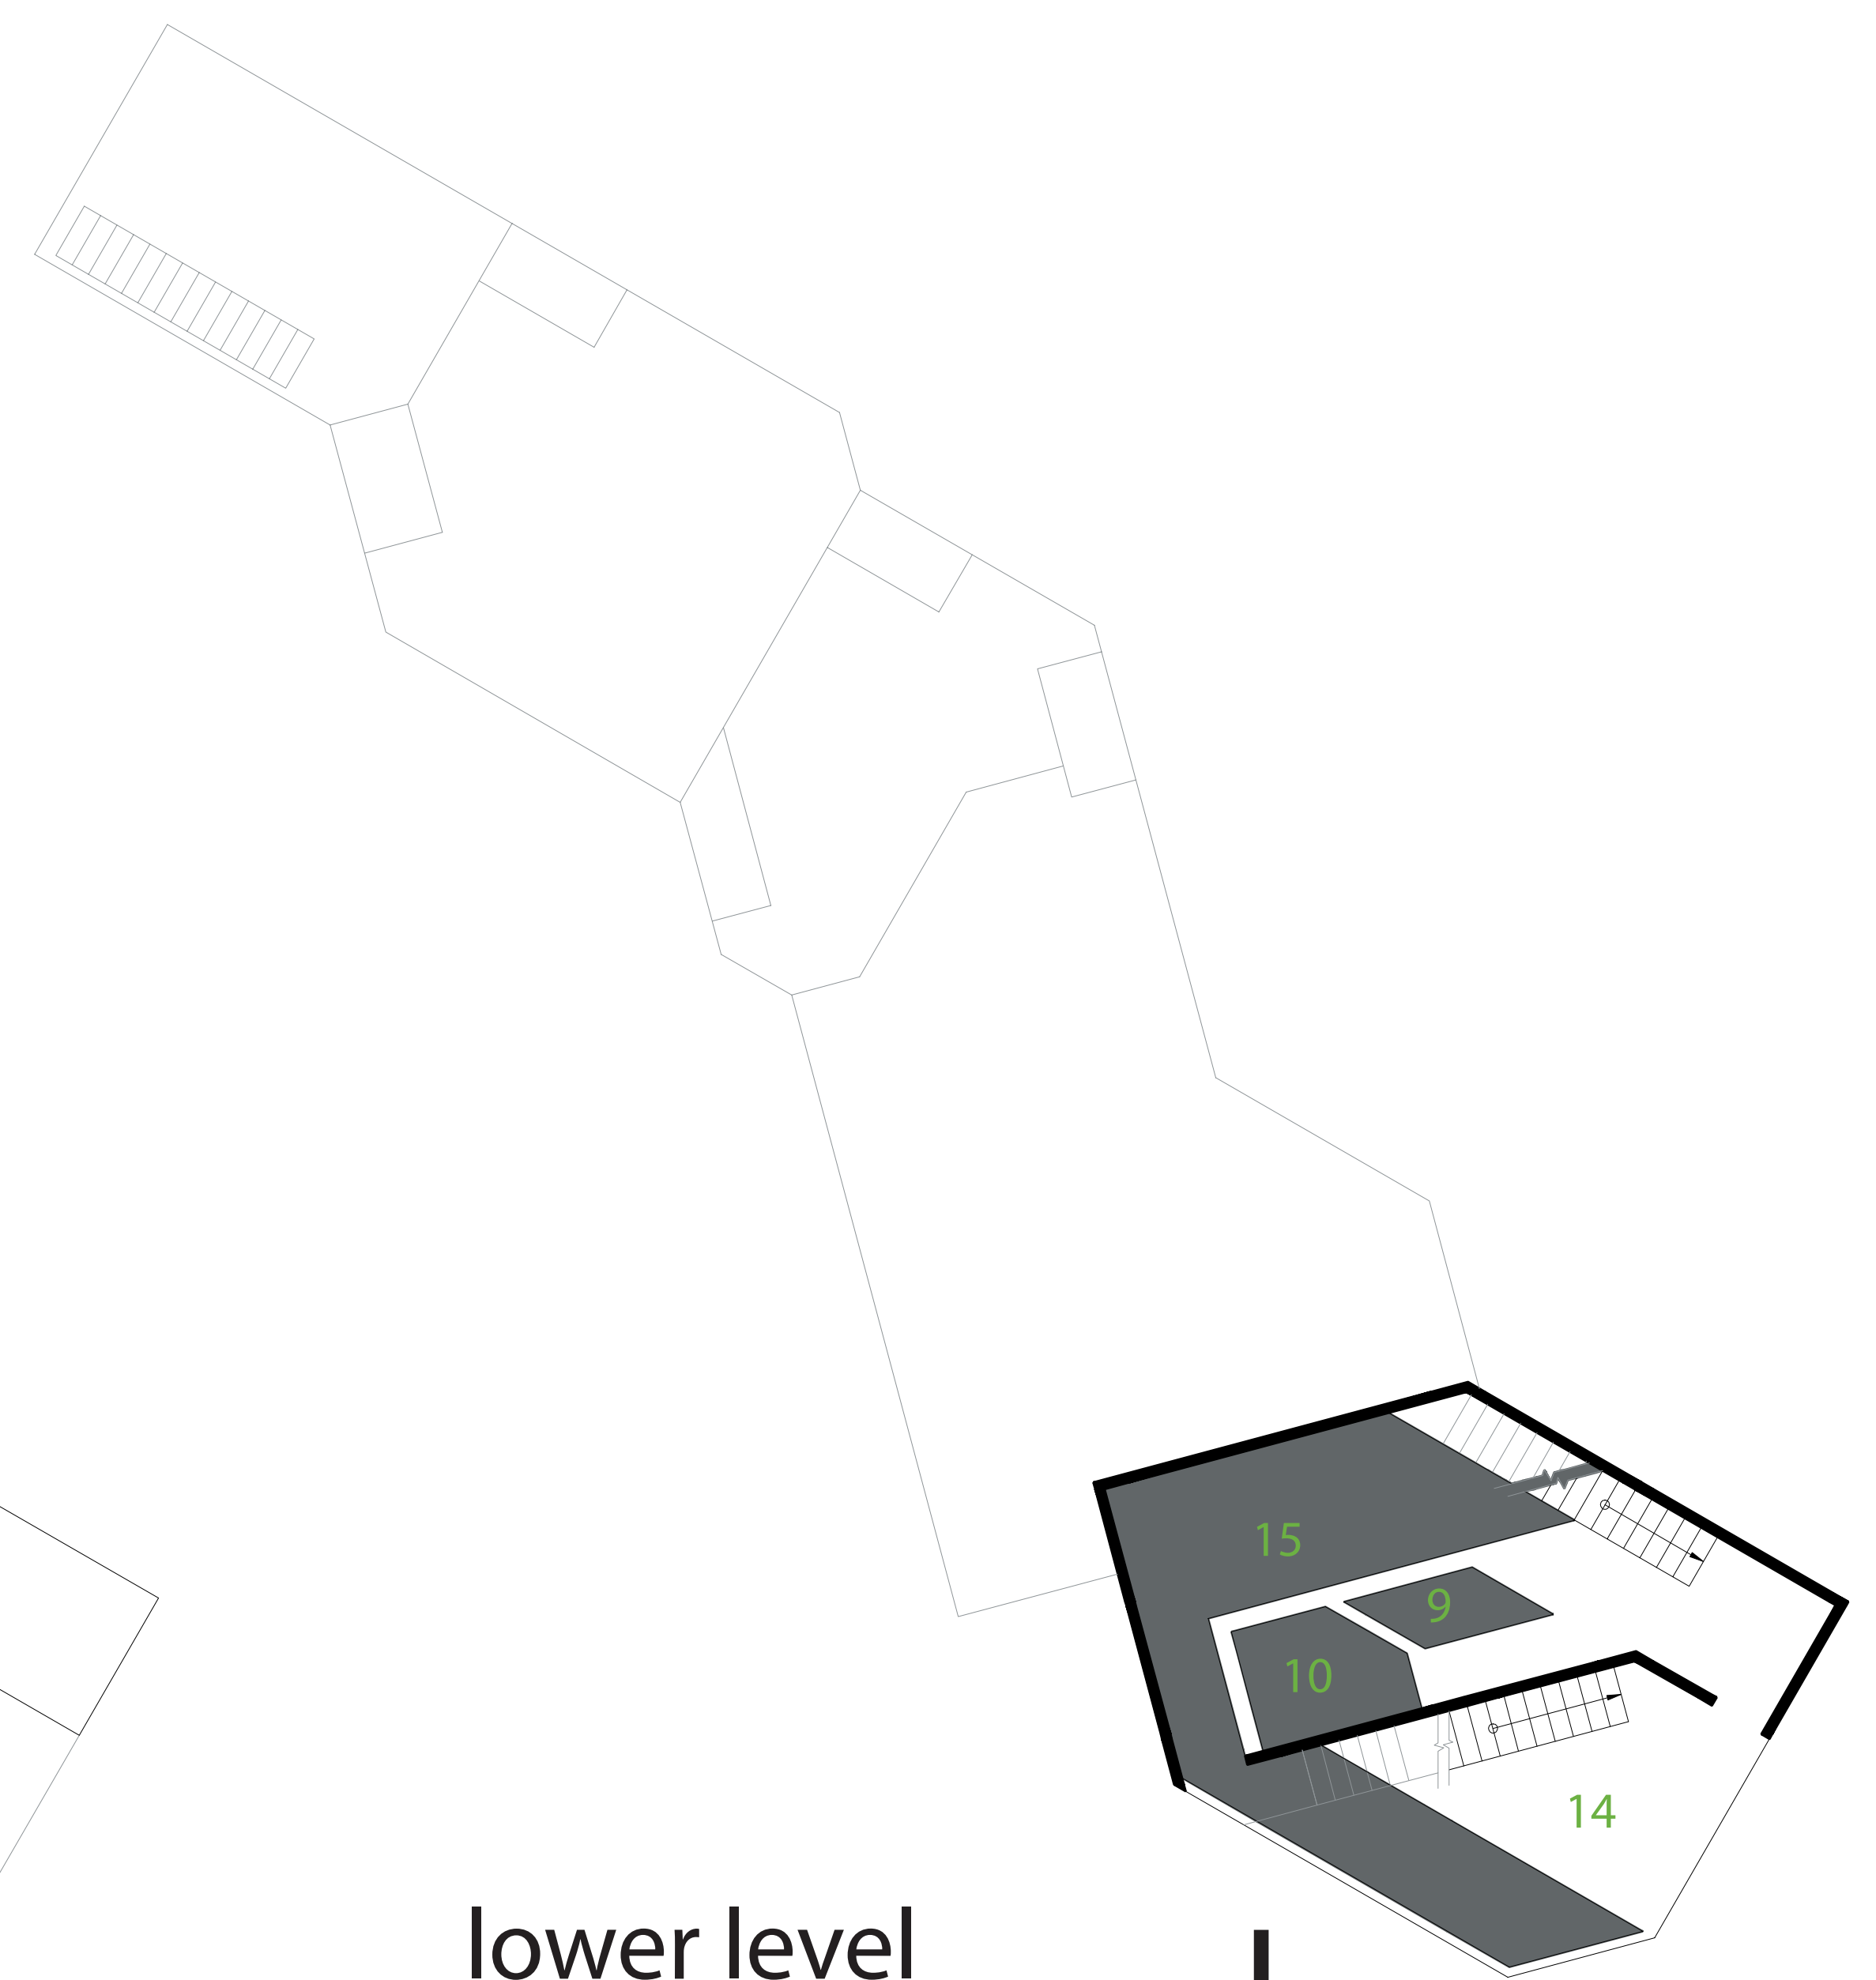

lower level
scale: 1/8"=1'-0"

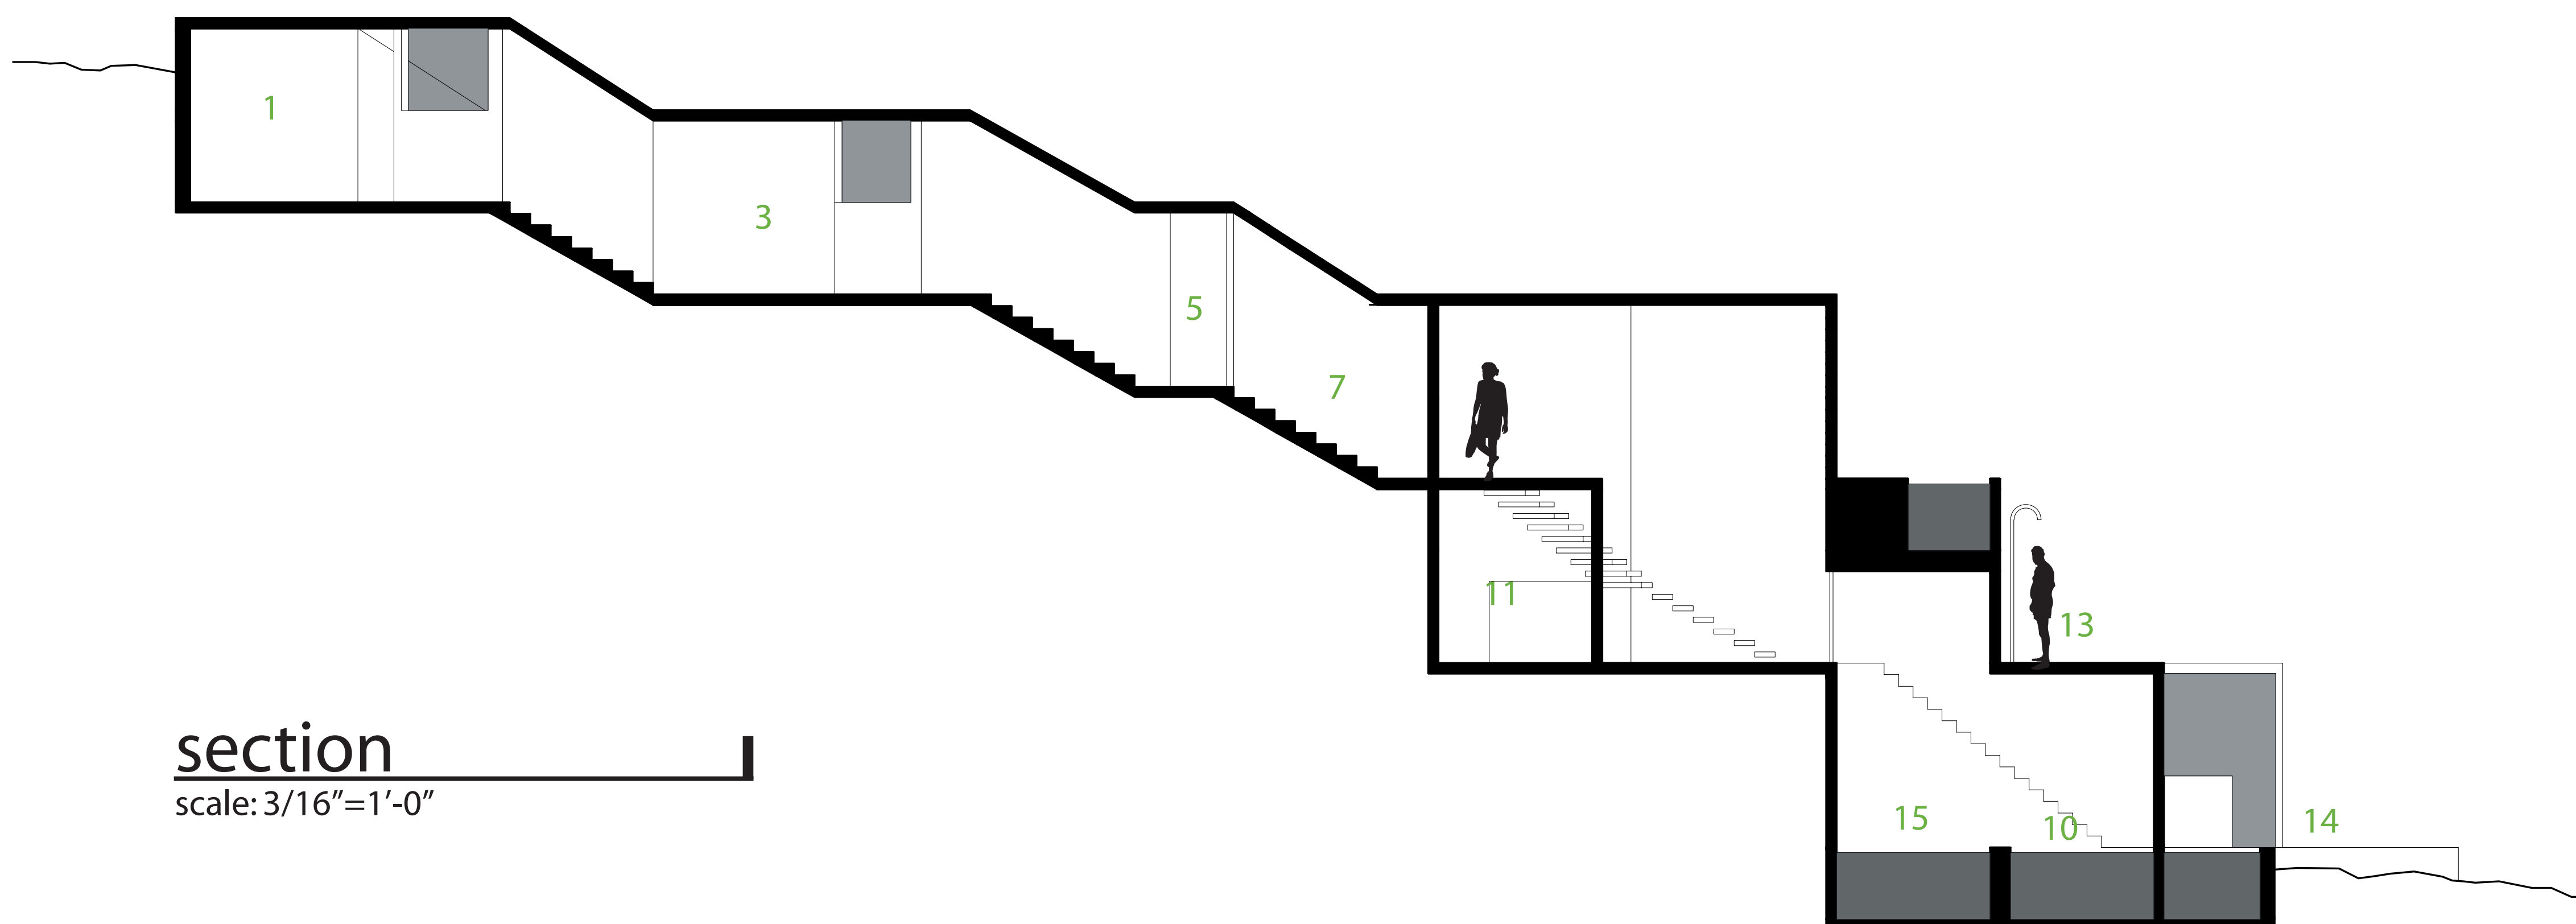

section
scale: 3/16"=1'-0"

- 1_entry
- 2_women's changing room
- 3_men's changing room
- 4_women's restroom
- 5_men's restroom
- 6_women's shower
- 7_men's shower
- 8_relaxation area
- 9_cold plunge
- 10_hot bath
- 11_steam room
- 12_sauna
- 13_outdoor shower/deck
- 14_deck
- 15_main bath