



Structural Design

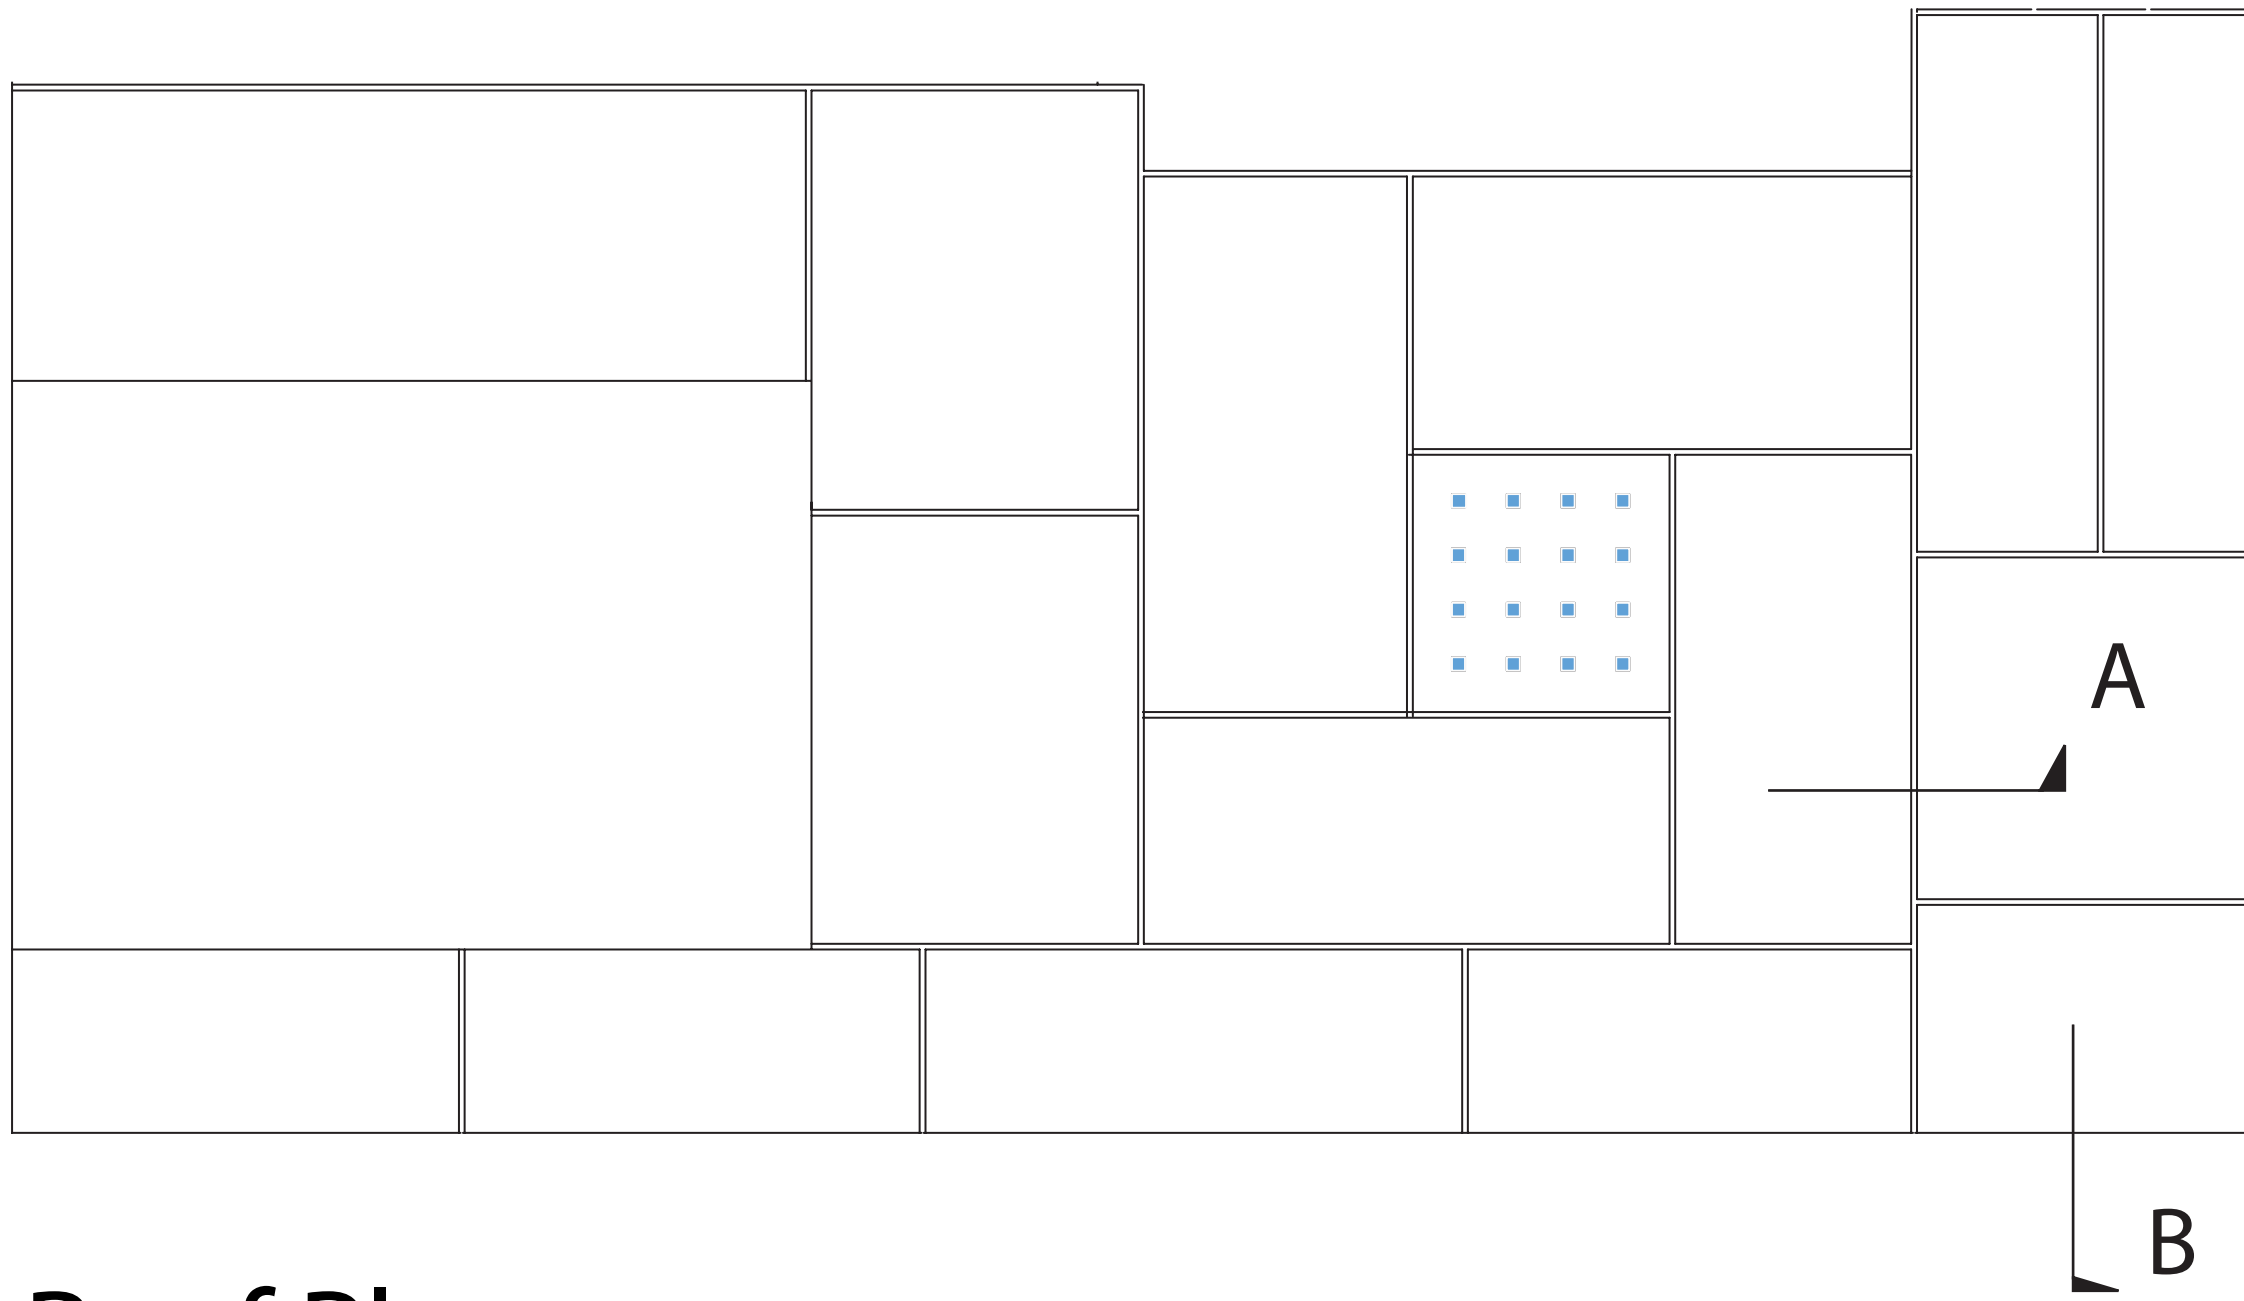


Roof Plan



Front Elevation

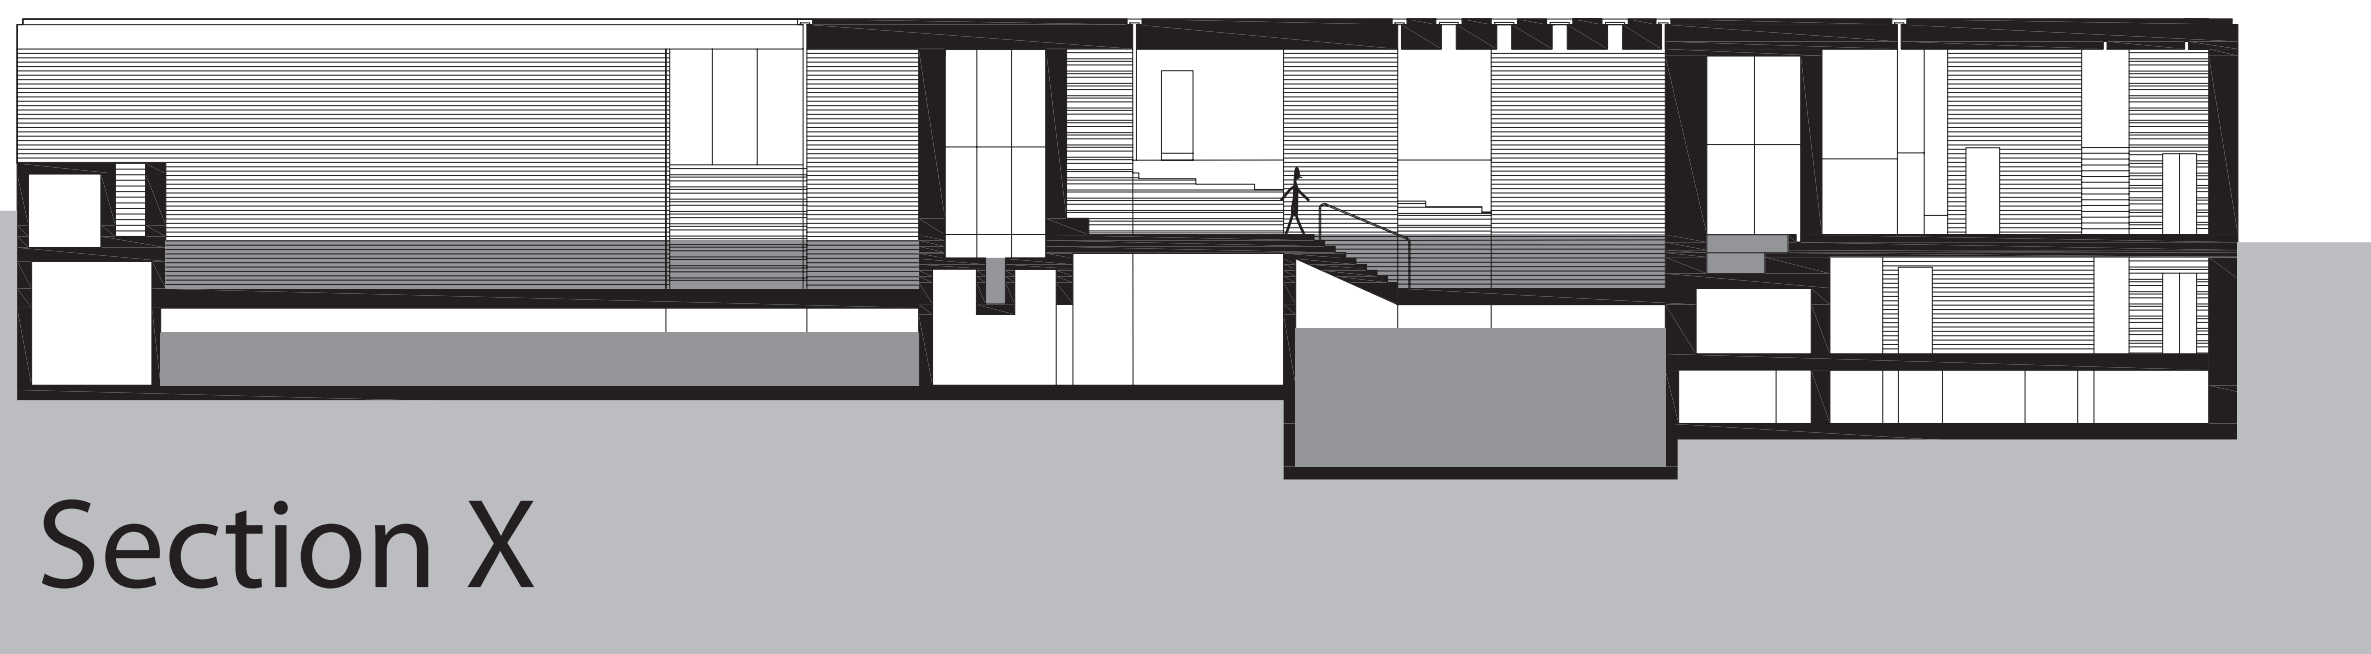


Section X

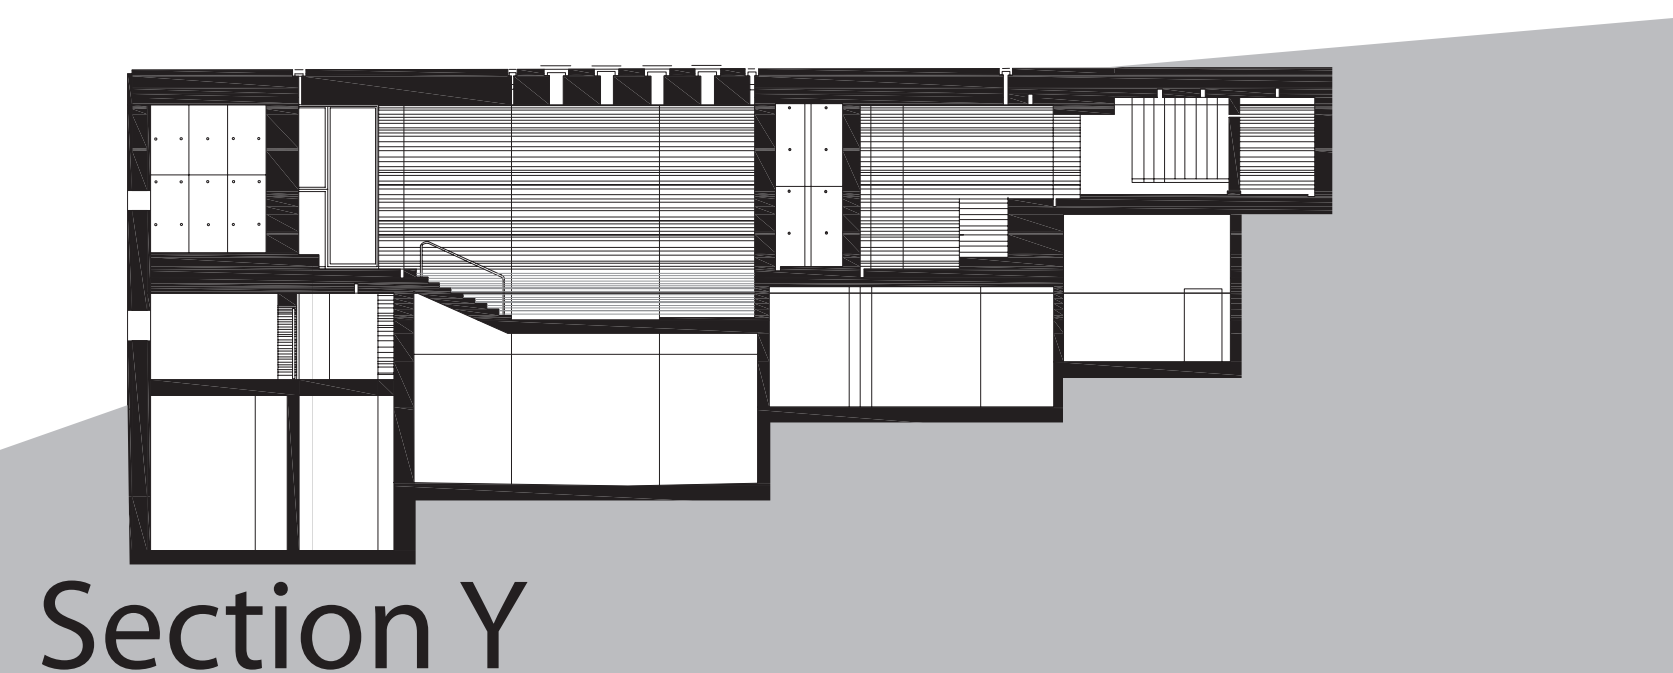


Section Y

Wall and cantilever roof slab

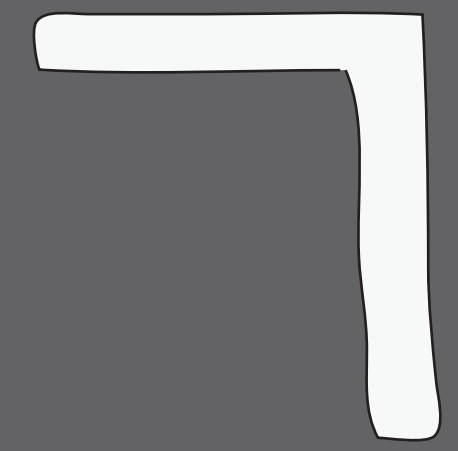


Skylights in between modules

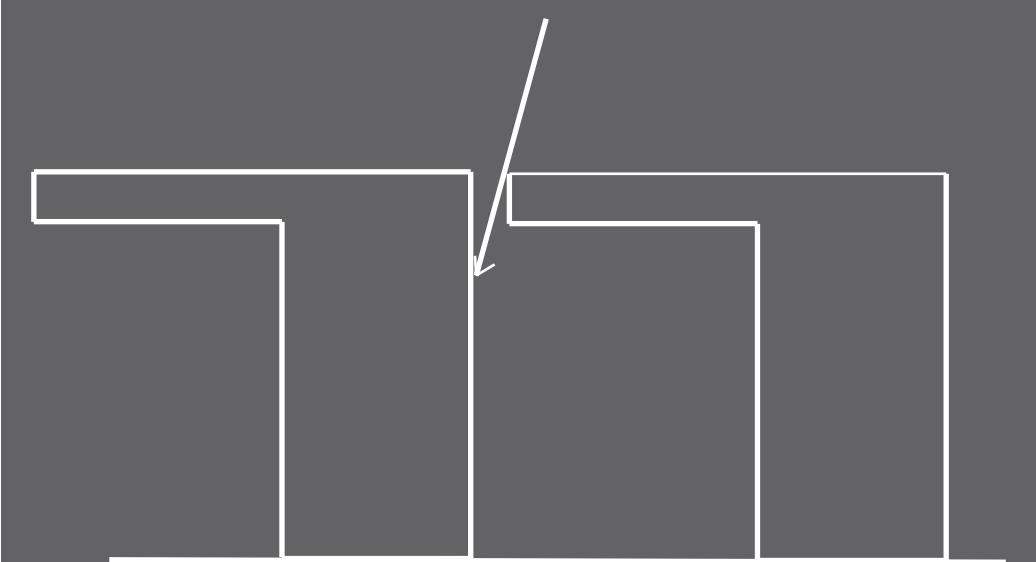

A.

Roof supported by cables which are covered with concrete

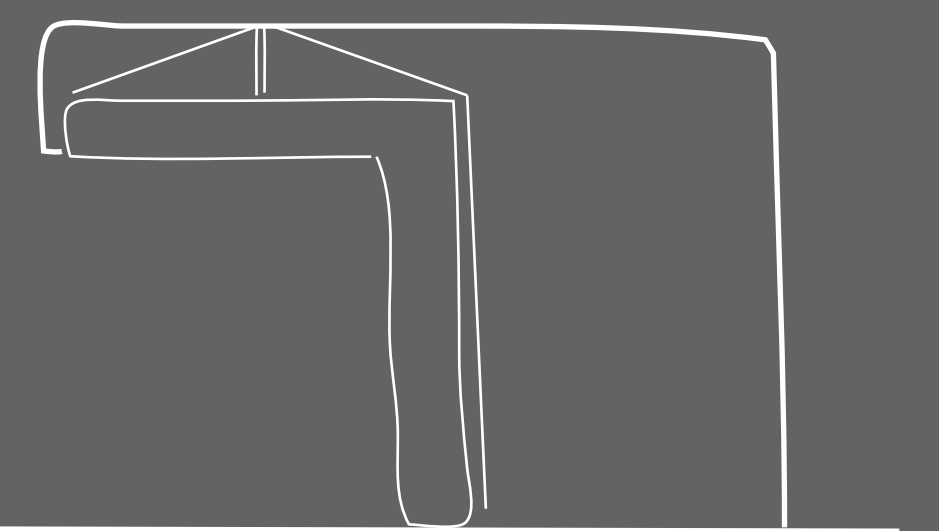

B.